


1 TYPICAL CROSS SECTION: GRASS-LINED SWALE

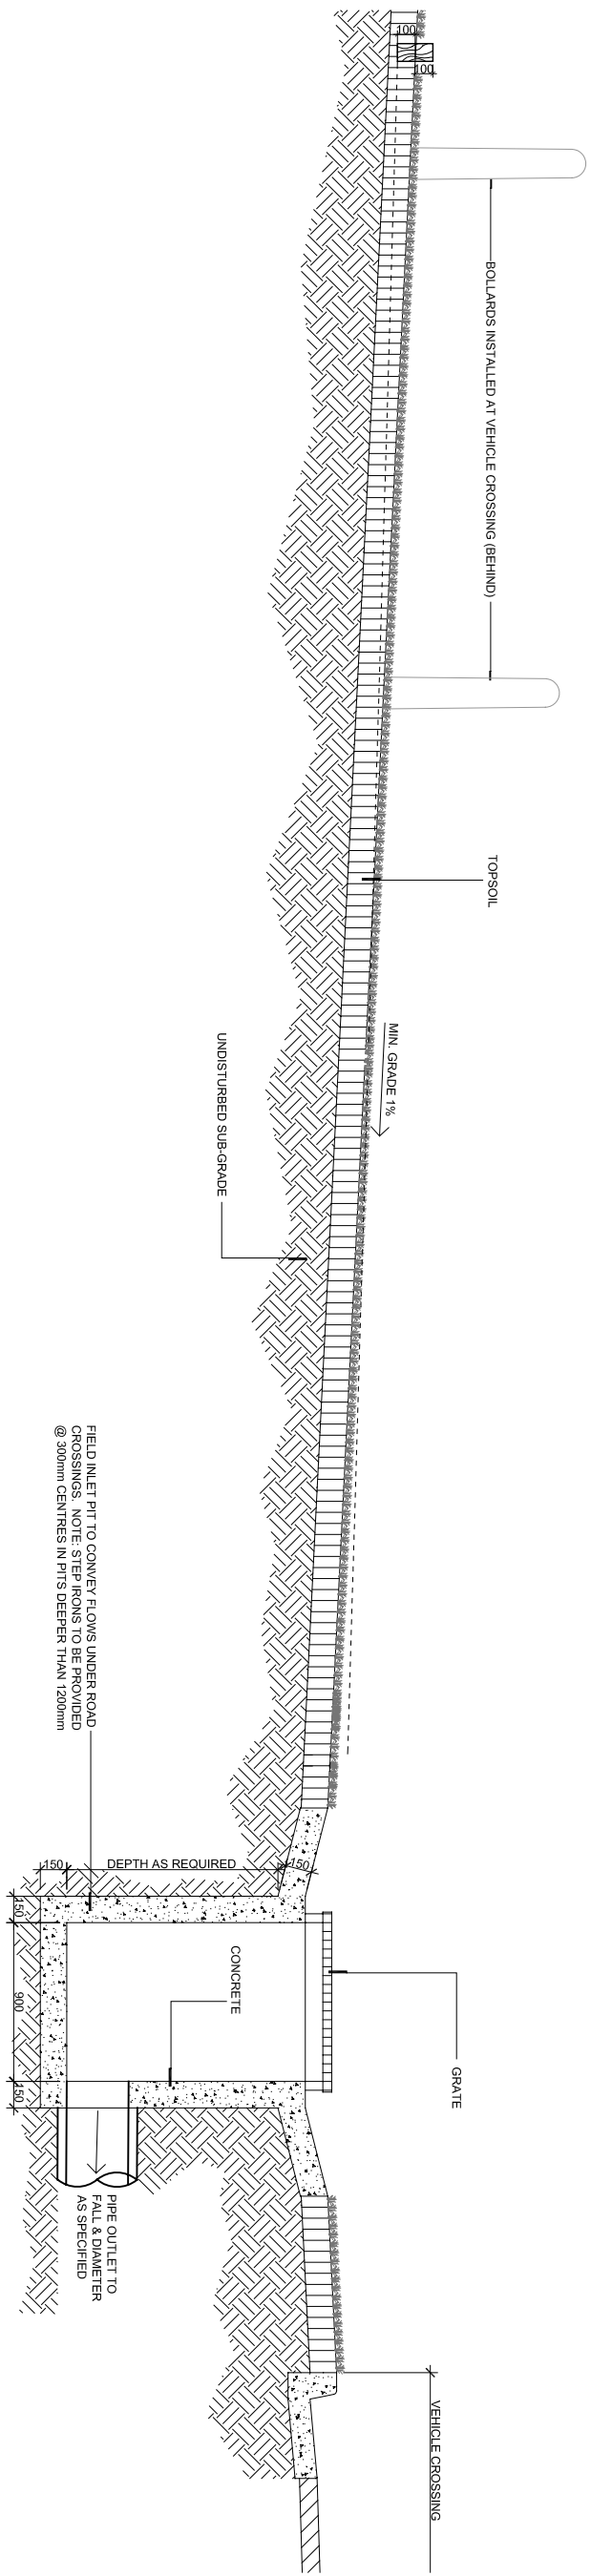

2 TYPICAL LONG SECTION: GRASS-LINED SWALE

FIELD INLET PIT TO CONVEY FLOWS UNDER ROAD CROSSINGS. NOTE: STEP IRONS TO BE PROVIDED @ 300mm CENTRES IN PITS DEEPER THAN 1200mm