


TYPICAL PLAN: CONSTRUCTED WETLAND & PLANTING ZONES

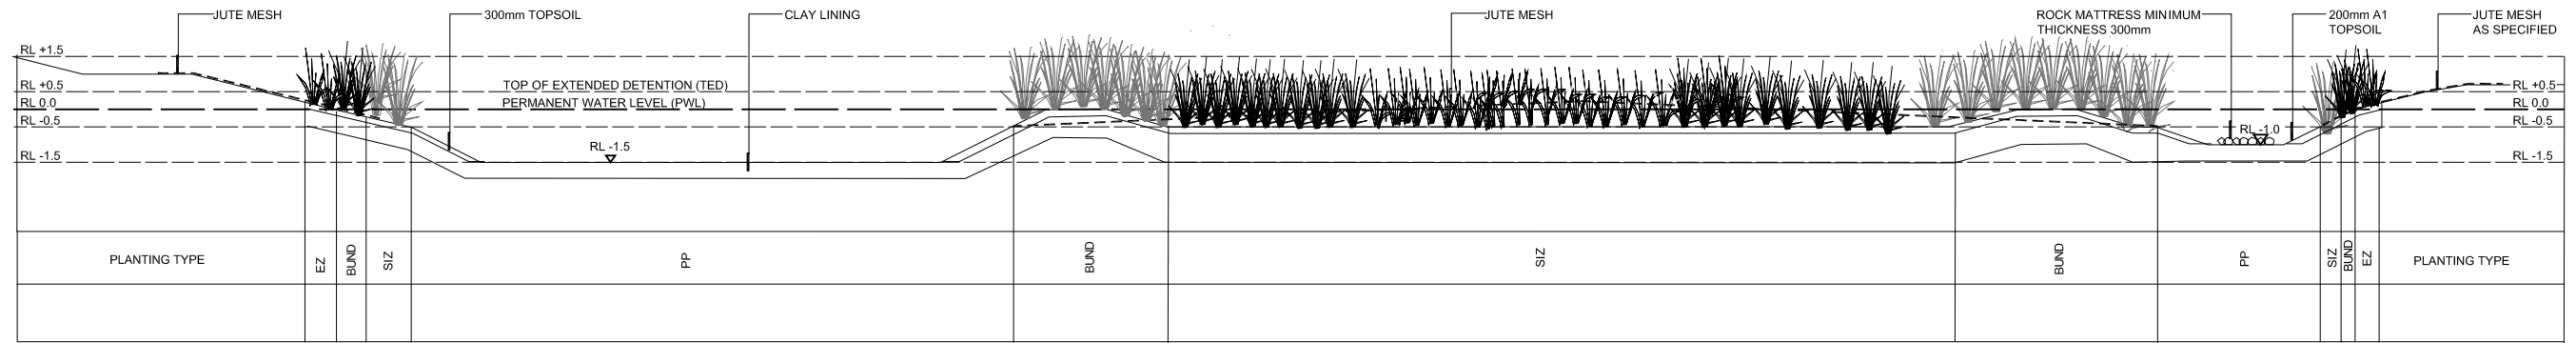

TYPICAL SECTION: CONSTRUCTED WETLAND & PLANTING ZONES